

**COMMUNE DE DJERBA HOUMT SOUK
PLAGE SIDI HACHANI
ZONE TOURISTIQUE**

PLAN D'IMPLANTATION

ECHELLE 1/2000


PASSAGE EN BOIS
50mx4m S = 200 m2

50 PARASOLES
50 TABLES
130 CHAISES
BLOC SANITAIRE 17 m2

80 PARASOLES
80 TABLES
220 CHAISES
BUVETTE 16 m2
BLOC SANITAIRE 17 m2
DEPOT 16 m2
SURFACE T- TOTALE 950 m2

**AUTORISATION N° 2264
DU 20/04/2018**

30 PARASOLES
30 TABLES
90 CHAISES
BUVETTE 16 m2
DEPOT 16 m2

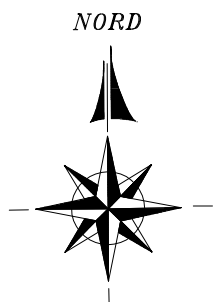

Route existante

Sebkhat

~~DPM126~~ ^{1.1} _{1.2}

DPM1/27

Grand Hotel
Des Thermes

[↑] HOTEL
RADISSON BLUE


DPM128

DPM80bis

1
VERS HOUMT SOUK
12

**COMMUNE DE DJERBA HOUMT SOUK
PLAGE SIDI HACHANI
ZONE TOURISTIQUE**


The architectural plan shows a large rectangular building complex. The overall dimensions are 9500m by 1000m. The layout includes a central corridor labeled 'PASSAGE EN BOIS' with dimensions L = 50m x 4m and S = 200 m². To the left of the corridor are 'sanitaires' (17m²). To the right are a 'Buvette' (16m²) and a 'DEPOT' (16m²). The main building area is composed of a grid of circular units, each 300m x 300m. The plan also shows a 'PASSAGE EN BOIS' area with dimensions L = 50m x 4m and S = 200 m².

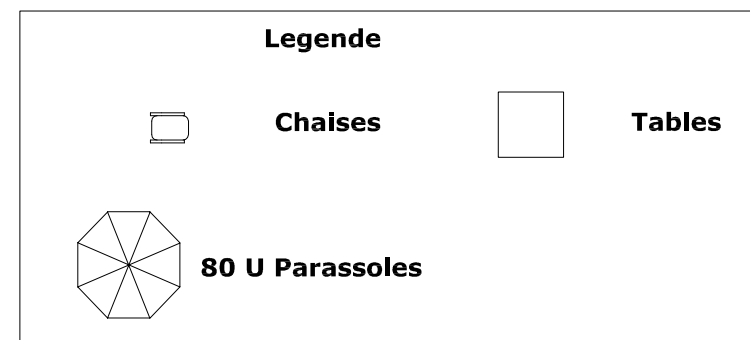




IMPLANTATION PARASOLES

PARCELLE S/T 950 m2

ECH- 1/250

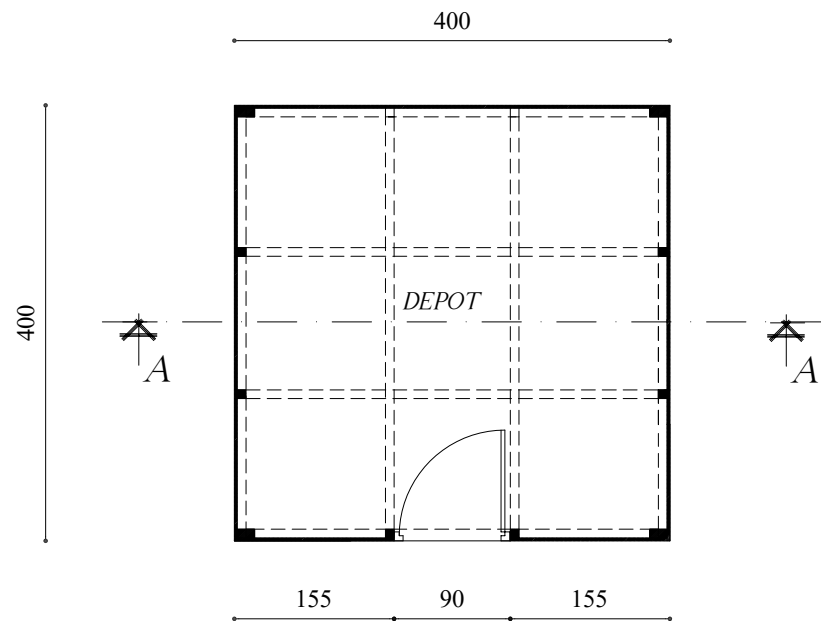


VUE EN PLAN ECHELLE 1/50
S/C 16 m²

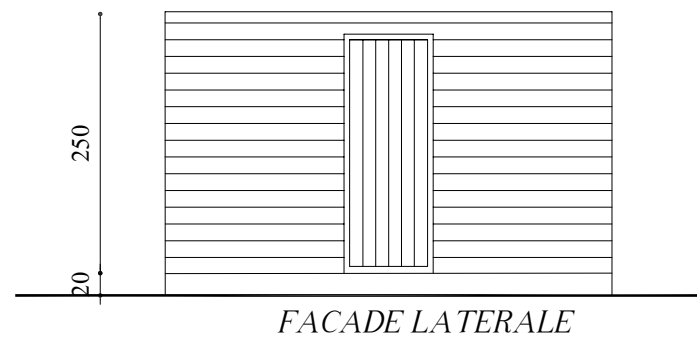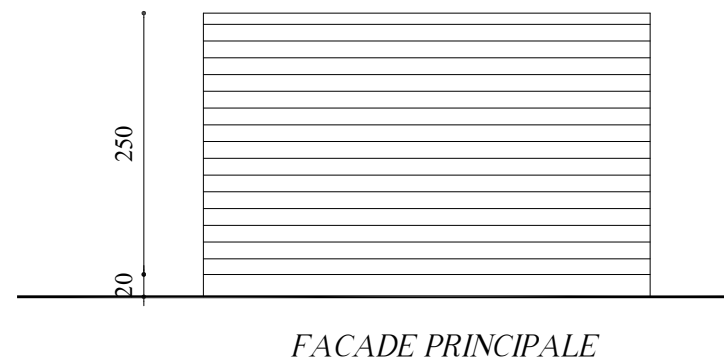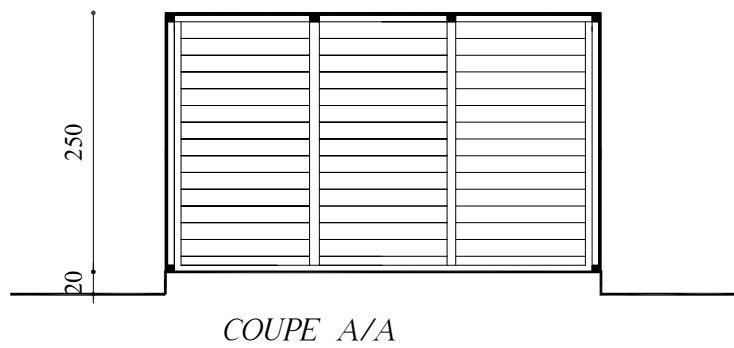


DEPOT EN BOIS TYPE


BUVETTE

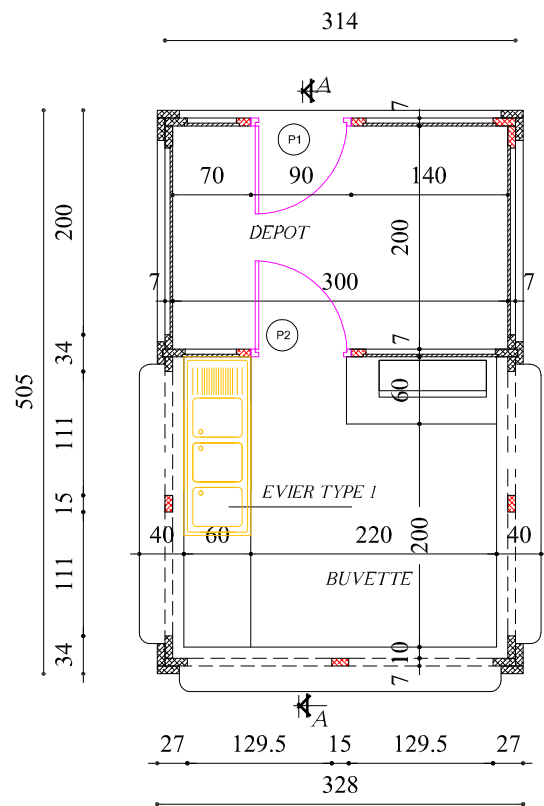


VUE EN PLAN
ECHELLE 1/50
S/C 16 m²

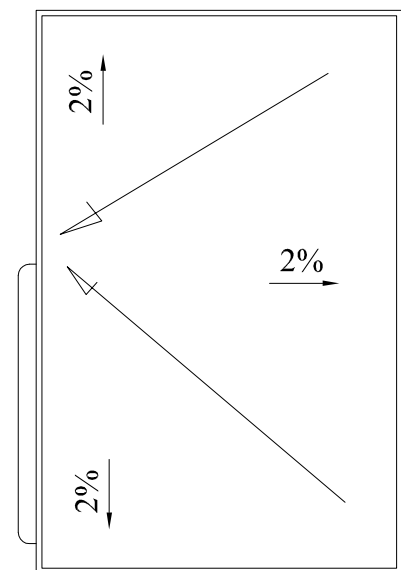

PLAN TERRASSE

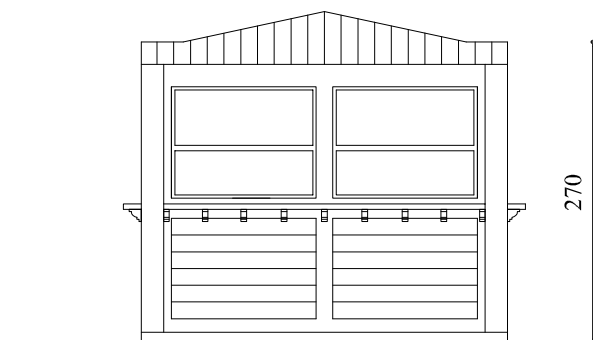


FACADE

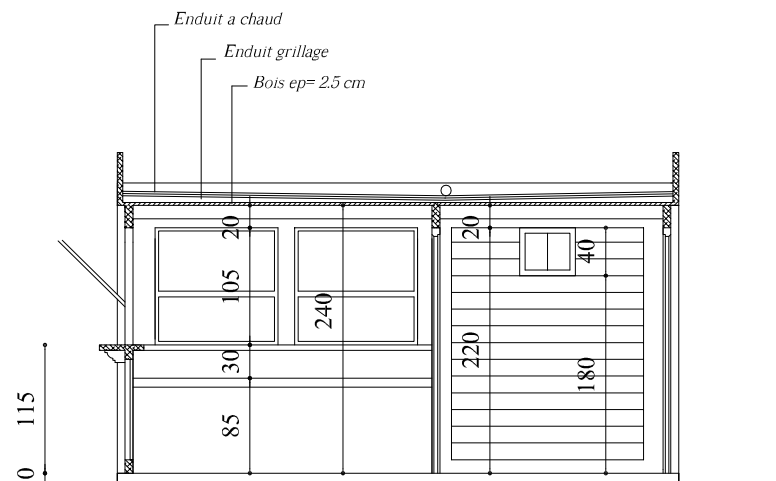

COUPE A/A


BLOC SANITAIRES

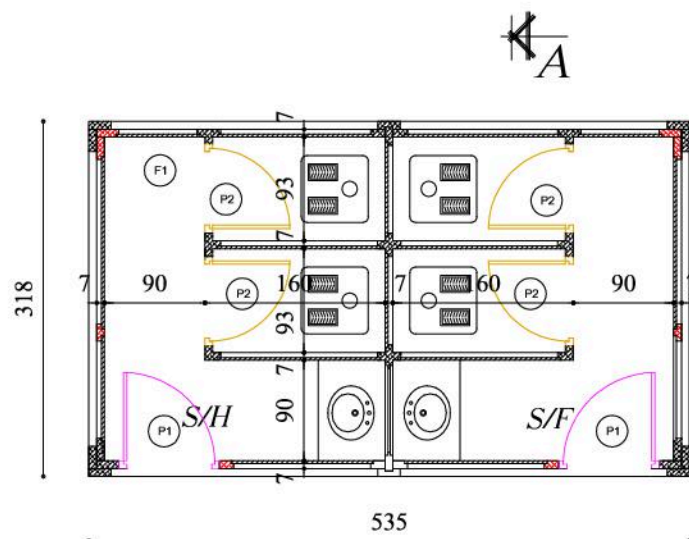


VUE EN PLAN

ECHELLE 1/50


S/C 17m2

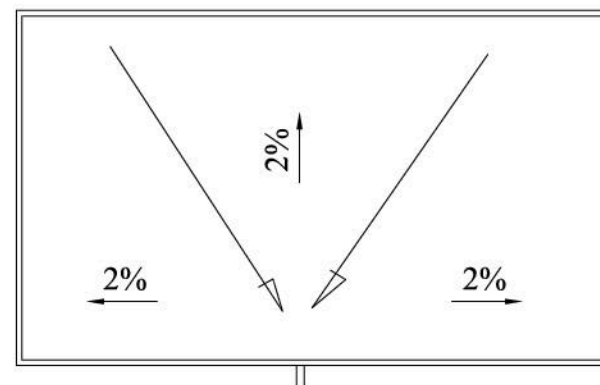

PLAN TERRASSE

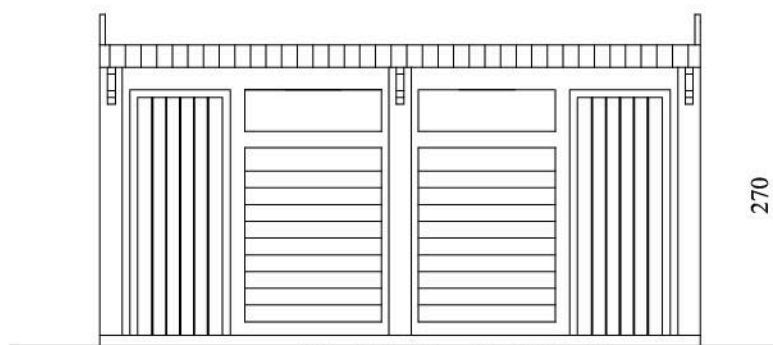

FACADE

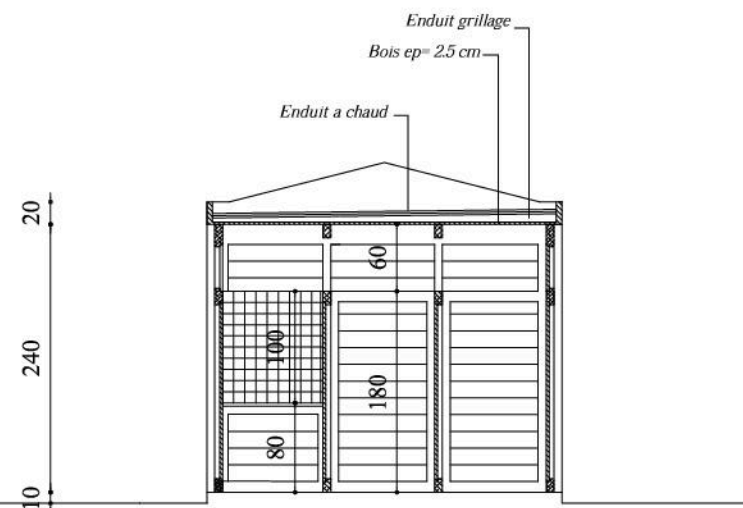

COUPE A/A